

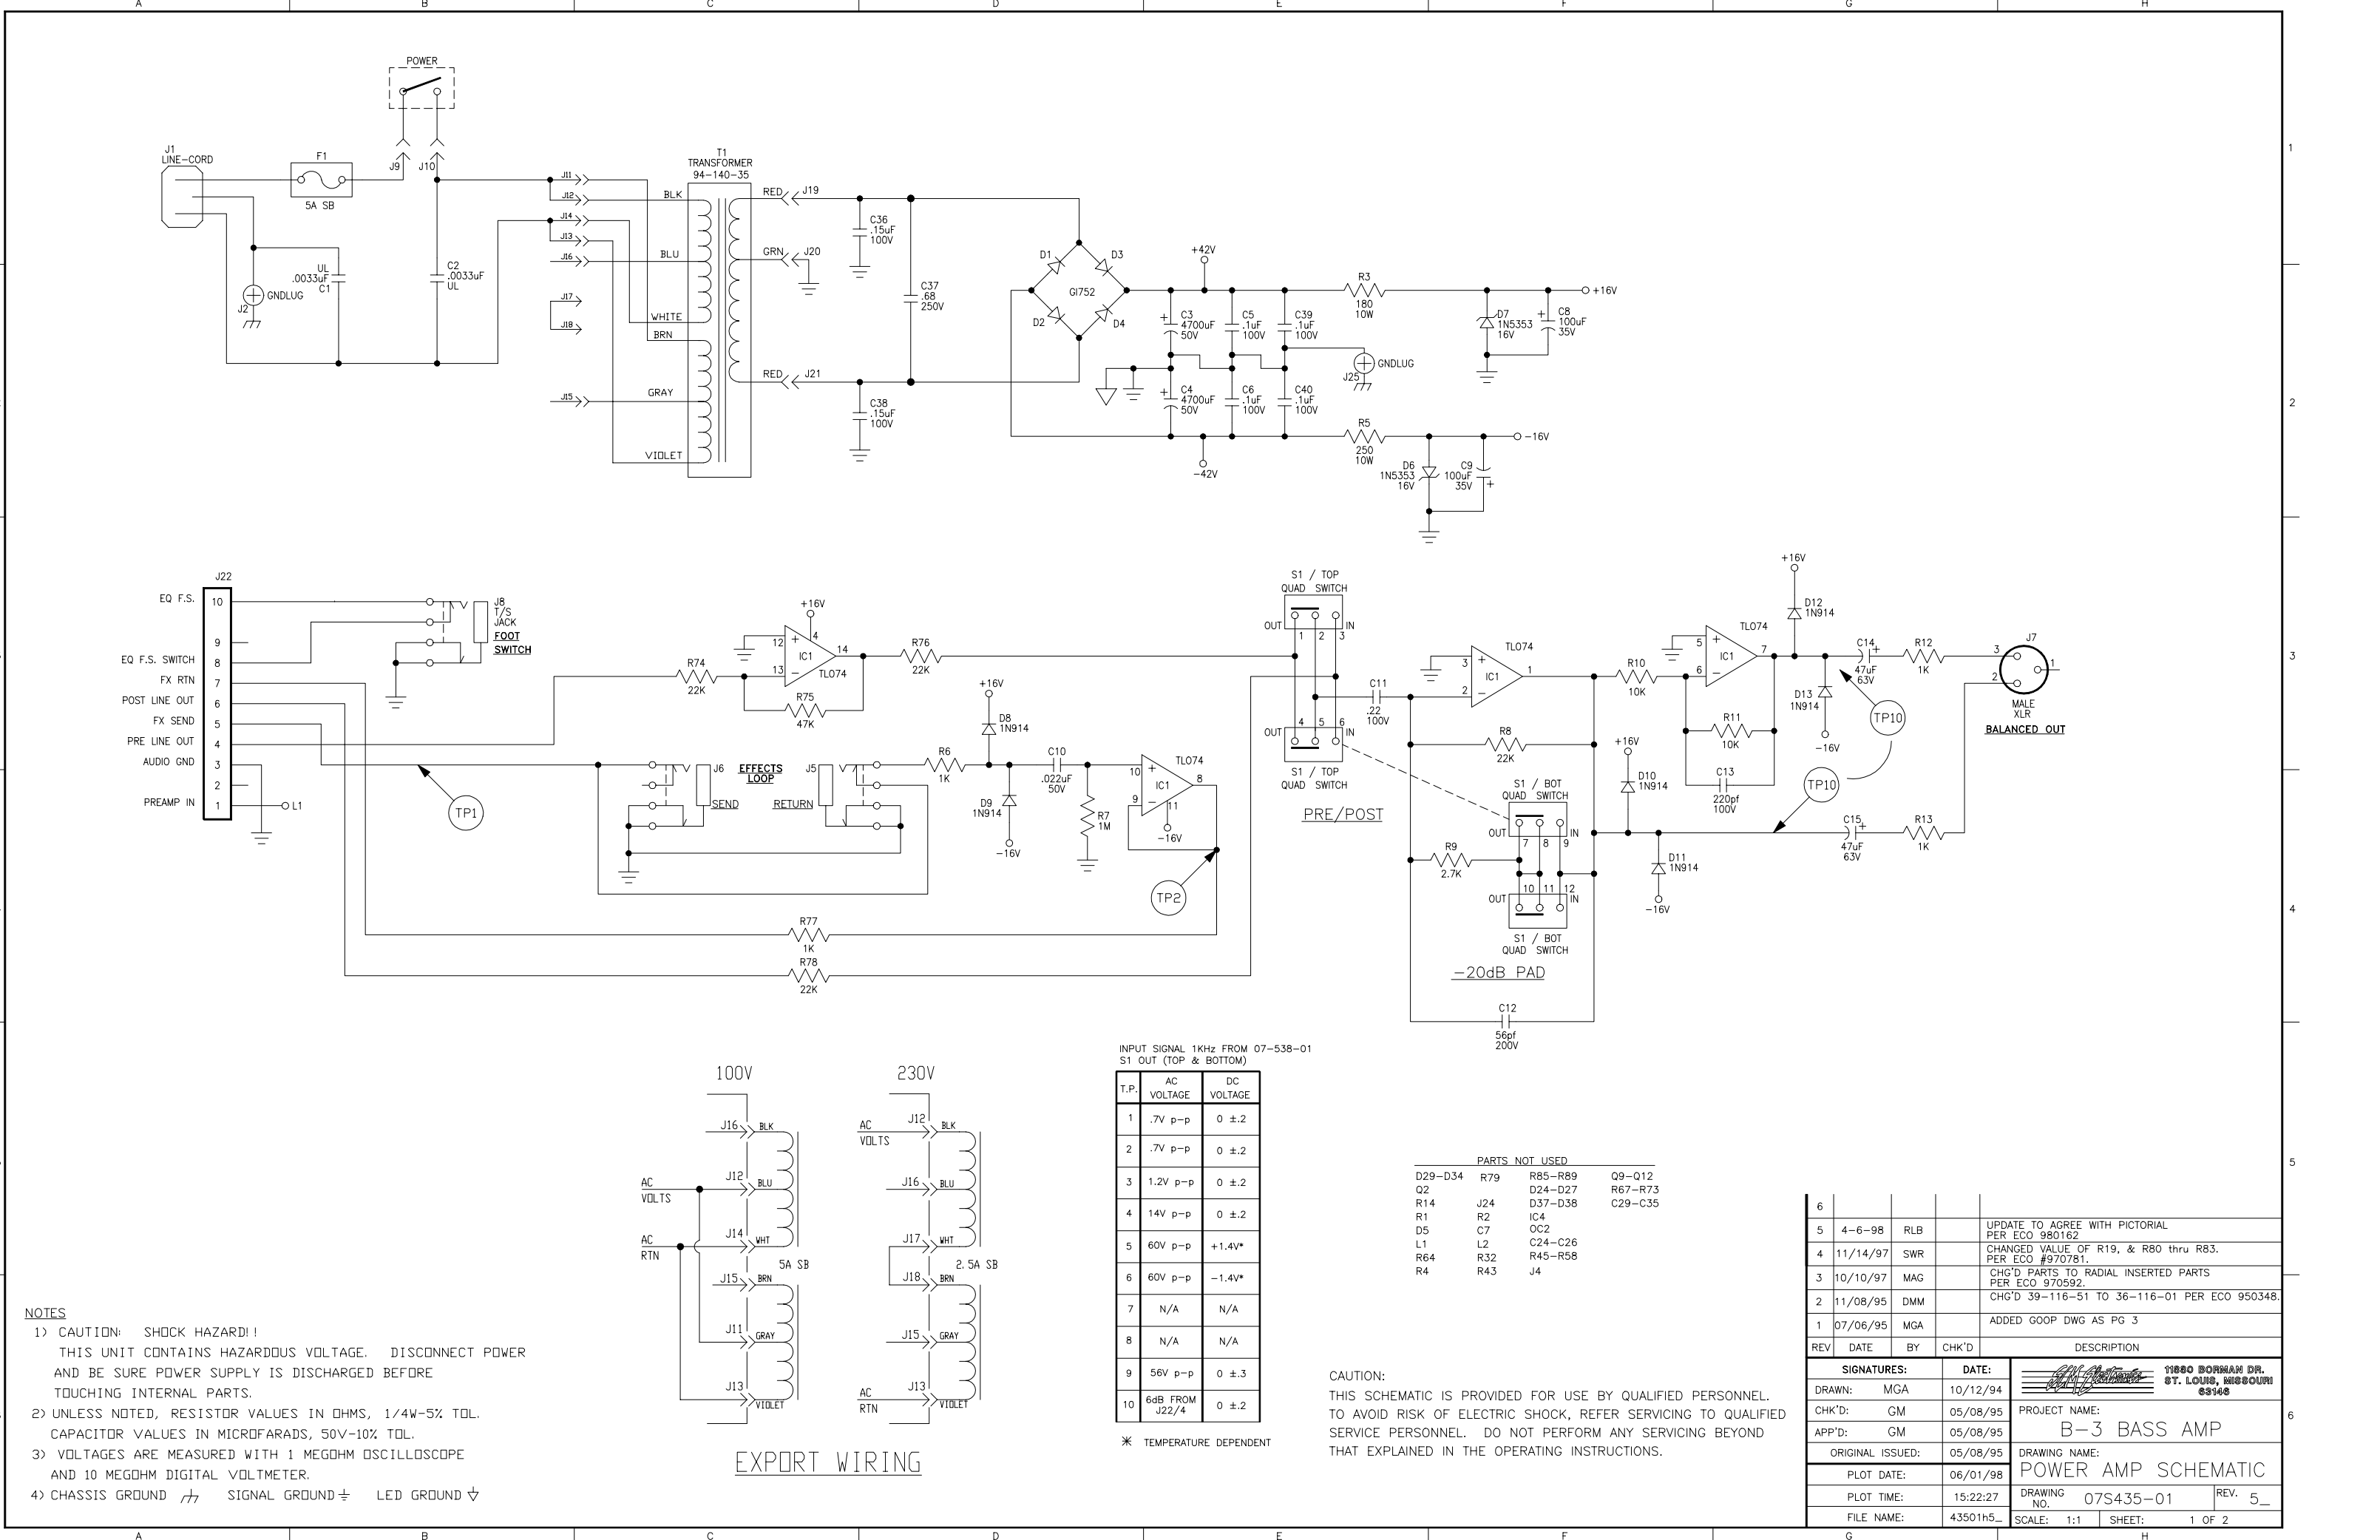
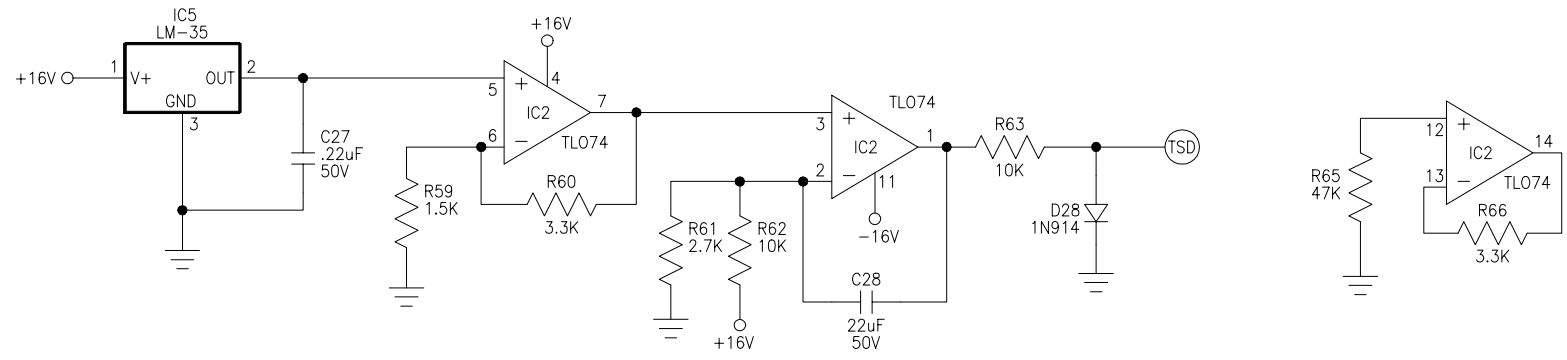


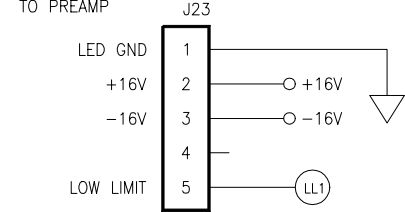

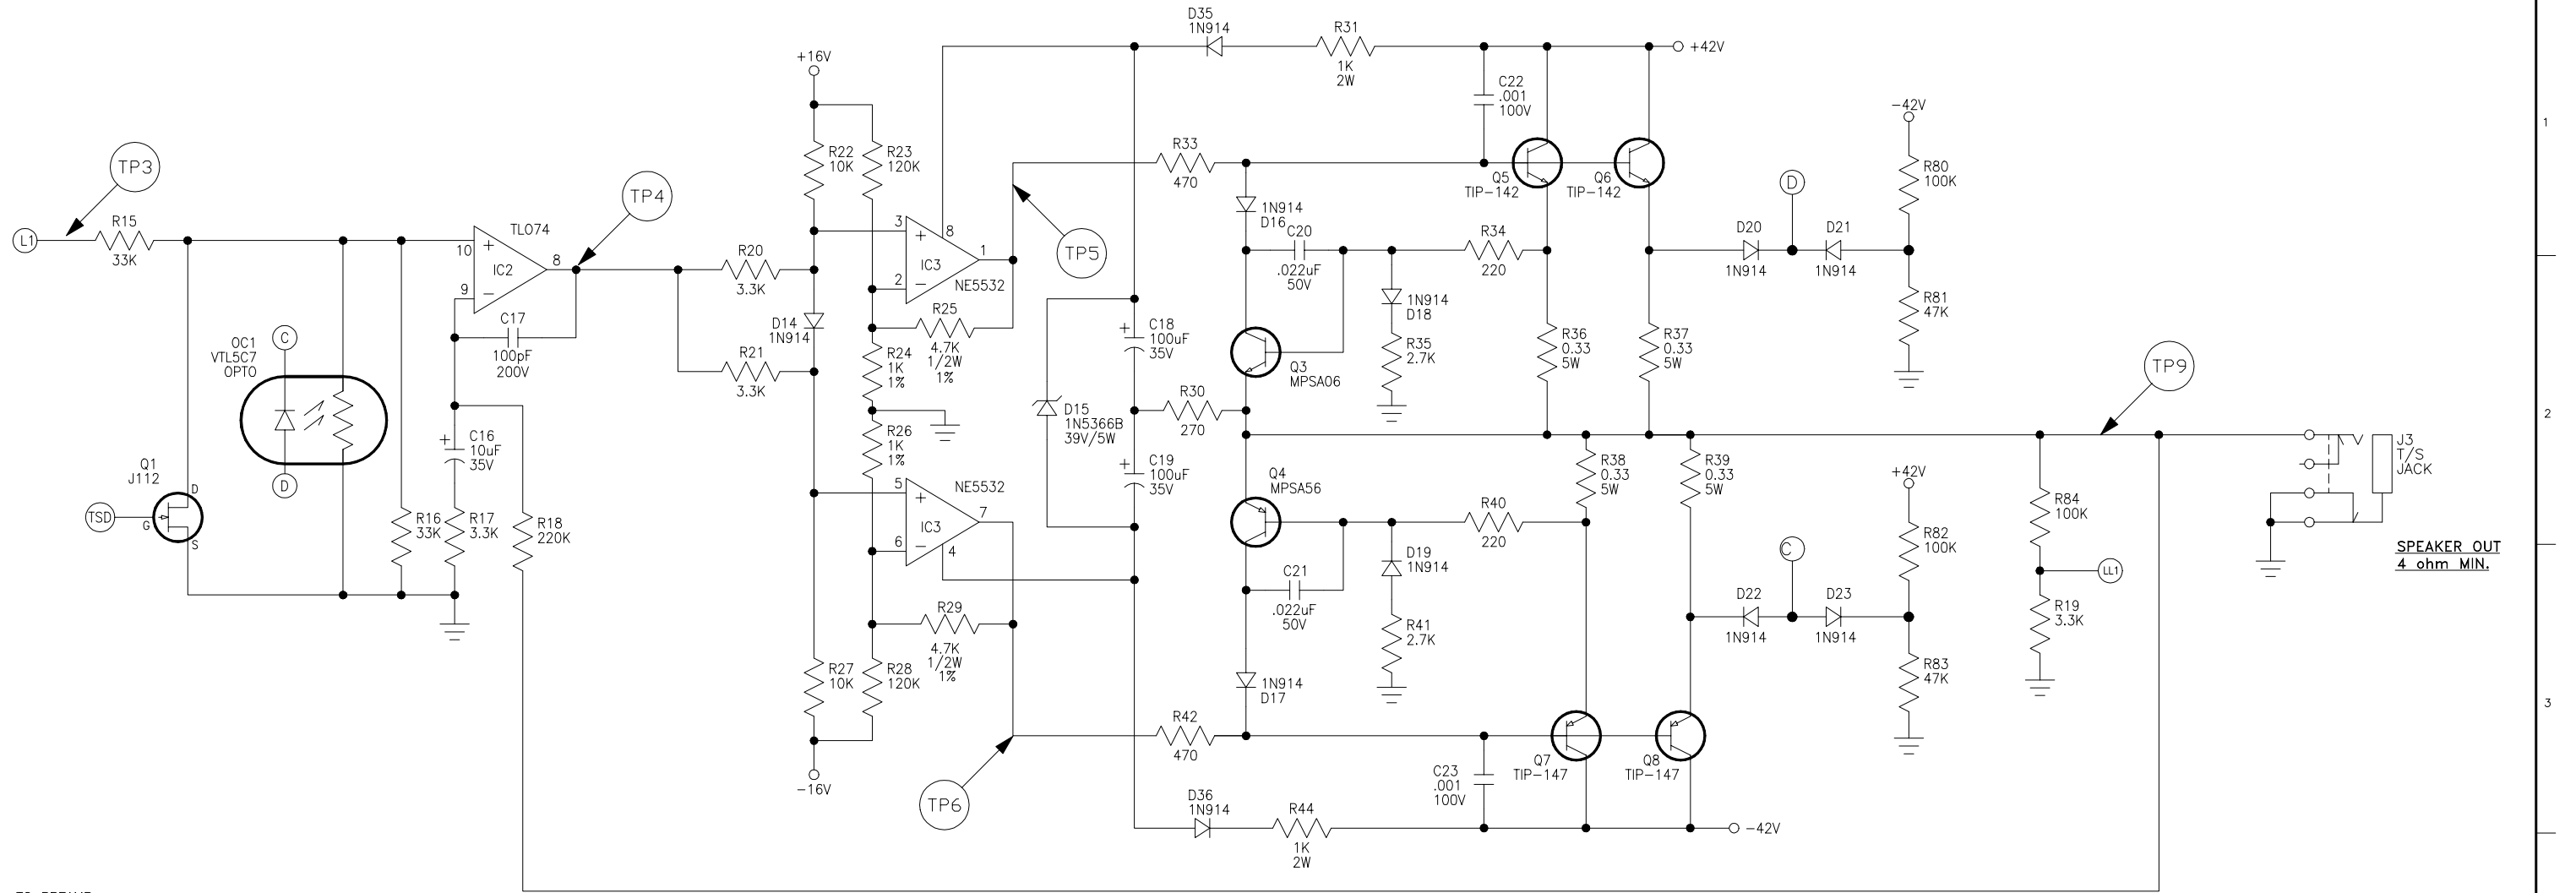

SEE SHEET 1 OF 2 FOR REVISION HISTORY

SIGNATURES:		DATE:	 11880 BORMAN DR. ST. LOUIS, MISSOURI 63146	
DRAWN:	MGA	10/12/94		
CHK'D:	GM	05/08/95	PROJECT NAME:	
APP'D:	GM	05/08/95	B-3 BASS AMP	
ORIGINAL ISSUED:		05/08/95	DRAWING NAME:	
PLOT DATE:		06/01/98	POWER AMP SCHEMATIC	
PLOT TIME:		15:22:27	DRAWING NO.	07S435-01
FILE NAME:		43501h5_	SCALE:	1:1
			SHEET:	2 OF 2